


Notes for Figure 6H-43—Typical Application 43
Partial Exit Ramp Closure

Guidance:

- 1. Truck off-tracking should be considered when determining whether the minimum lane width of 10 feet is adequate (see Section 6G.08).*

Figure 6H-43. Partial Exit Ramp Closure (TA-43)

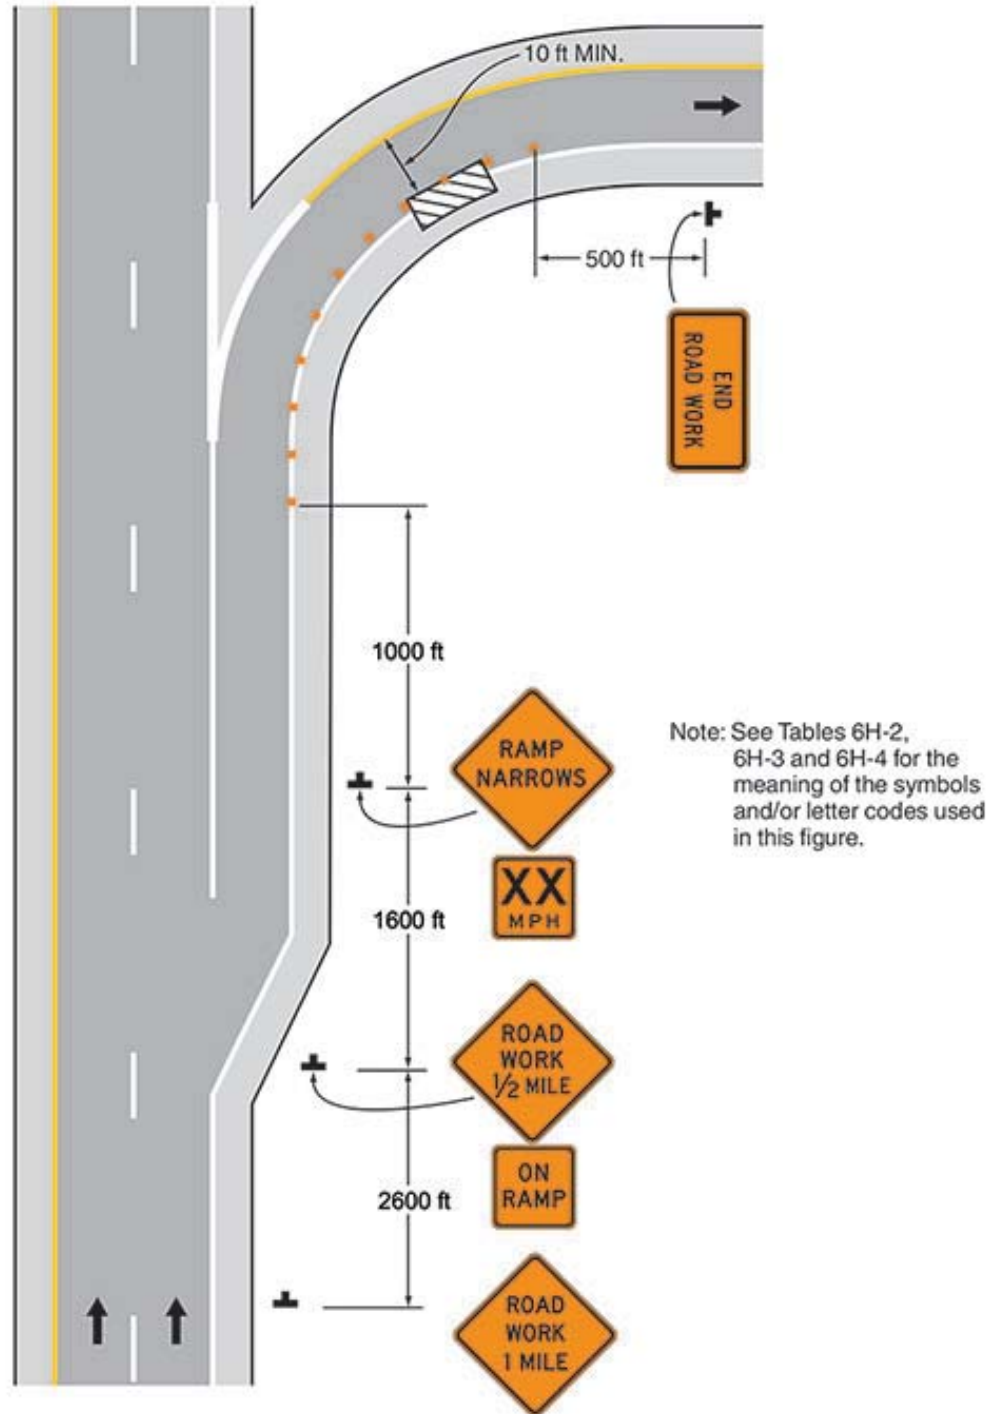

Typical Application 43